

1 FLOOR PLAN SCALE 1/8" = 1'-0" ALCOHOL DISPLAY AREA: 51 SQ.FT ALCOHOL STORAGE AREA: 125 SQ.FT	2 SEATING AREA TABULATION INTERIOR SEATING: 2,640 S.F WITH 74 SEATS PRIVATE OUTDOOR PATIO: 7,760 S.F WITH 124 SEATS GRAND TOTAL: 10,400 S.F WITH 198 SEATS	FRONT PATIO: 32 SEATS INTERIOR SEATING: 62 SEATS REAR PATIO: 92 SEATS DUGOUT: 12 SEATS GRAND TOTAL : 198 SEATS



MOSHI INTERIORS
 215 W 6TH APT. #415
 LOS ANGELES, CA 90014
 417.519.3887
 MONIQUE.WILLIAMS@GMAIL.COM

Consultants:

PROJECT INFORMATION


PROJECT ADDRESS:
 4933-4939 YORK BLVD
 LOS ANGELES, CA 90042

CLIENT:
 PUT ME IN COACH HLP, LLC
 4933-4939 YORK BLVD
 LOS ANGELES, CA 90042

PLANS PREPARED BY:
 MONIQUE WILLIAMS
 215 W 6TH STREET
 LOS ANGELES, CA 90014

SCOPE OF WORK:
 INTERIOR: 2,640 S.F
 EXTERIOR: 7,760 S.F
 TOTAL: 10,400 S.F

YORK BLVD

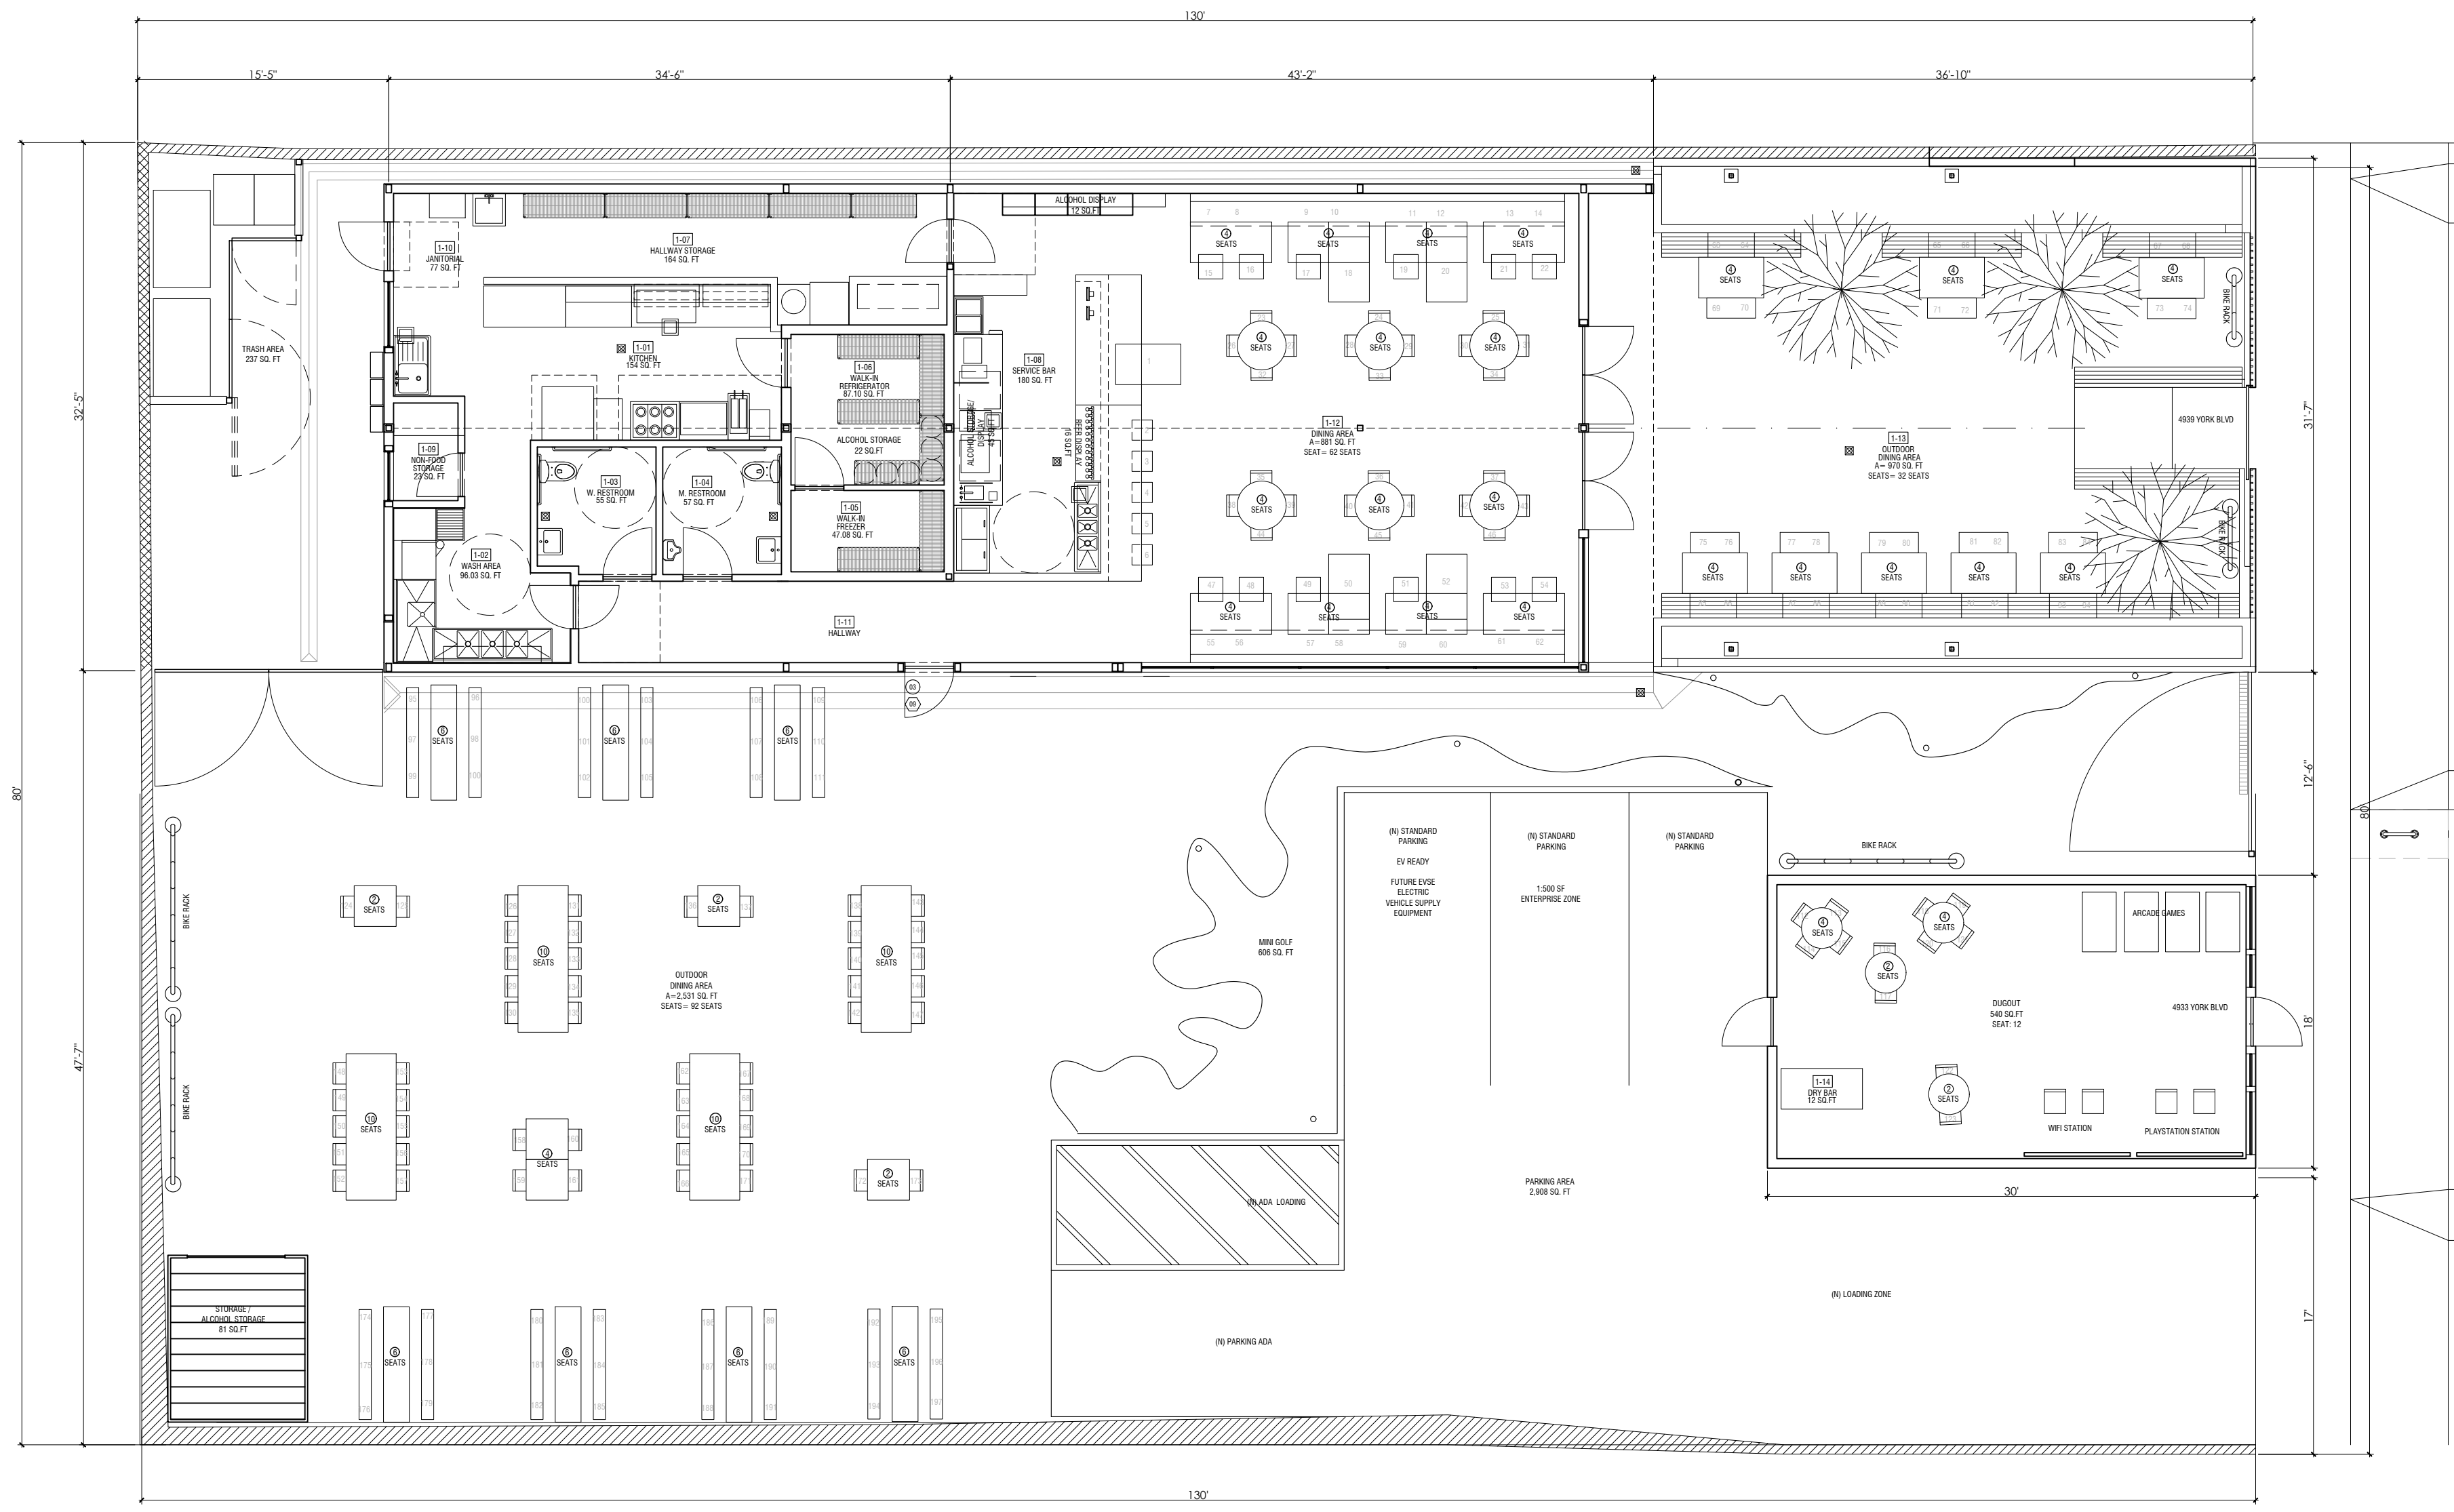

FLOOR PLAN
 SCALE

Scale: 1/8" = 1'-0"



Project Information:

PUT ME IN COACH HLP, LLC
 4933-4939 YORK BLVD,
 LOS ANGELES, CA 90014

PUT ME IN COACH HLP, LLC
 4933-4939 YORK BLVD,
 LOS ANGELES, CA 90014

REV: DESCRIPTION: BY: DATE:
 status

SITE: 4933-4939 YORK BLVD

TITLE: FLOOR PLAN

SCALE: 1/8" = 1'-0"	DATE: 08.25.21	DRAWN: MW	CHECKED: checked
PROJECT NO: 102	DRAWING NO: A2	REVISION:	rev