

1 FLOOR PLAN

SCALE 3/16" = 1'-0"

2 SEATING AREA TABULATION

INTERIOR SEATING: 1,929 S.F WITH 30 SEATS
PRIVATE OUTDOOR PATIO: 2,443 S.F WITH 113 SEATS


GRAND TOTAL: 4,372 S.F WITH 143 SEATS

ALCOHOL DISPLAY AREA: 69.32 SQ. FT
ALCOHOL STORAGE AREA: 99 SQ. FT



Moshi Interiors
Moniqua Williams
215 W 6th St, PH15
Los Angeles, CA 90014
617.519.3887
Moniqua@moshiinteriors.com

Consultants:

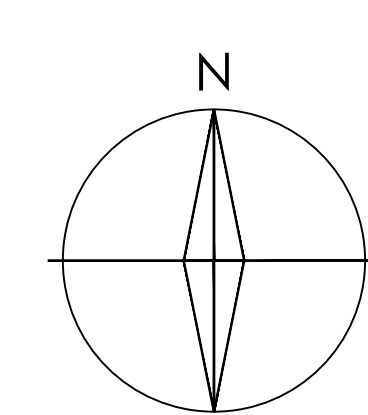

Project Information:

WOLFIE'S HOT CHICKEN HIGHLAND PARK
5050-5052 YORK BOULEVARD
LOS ANGELES, CA 90042

WOLFIE'S HOT CHICKEN HIGHLAND PARK
5050-5052 YORK BOULEVARD
LOS ANGELES, CA 90042

REV:	DESCRIPTION:	BY:	DATE:


STATUS: **status**

SITE: **site 1
site 2**

TITLE: **FLOOR PLAN**

SCALE: AS SHOWN	DATE: 08.17.21	DRAWN: MW	CHECKED:
---------------------------	--------------------------	---------------------	----------

PROJECT NO:	DRAWING NO: A2	REVISION:
-------------	--------------------------	-----------

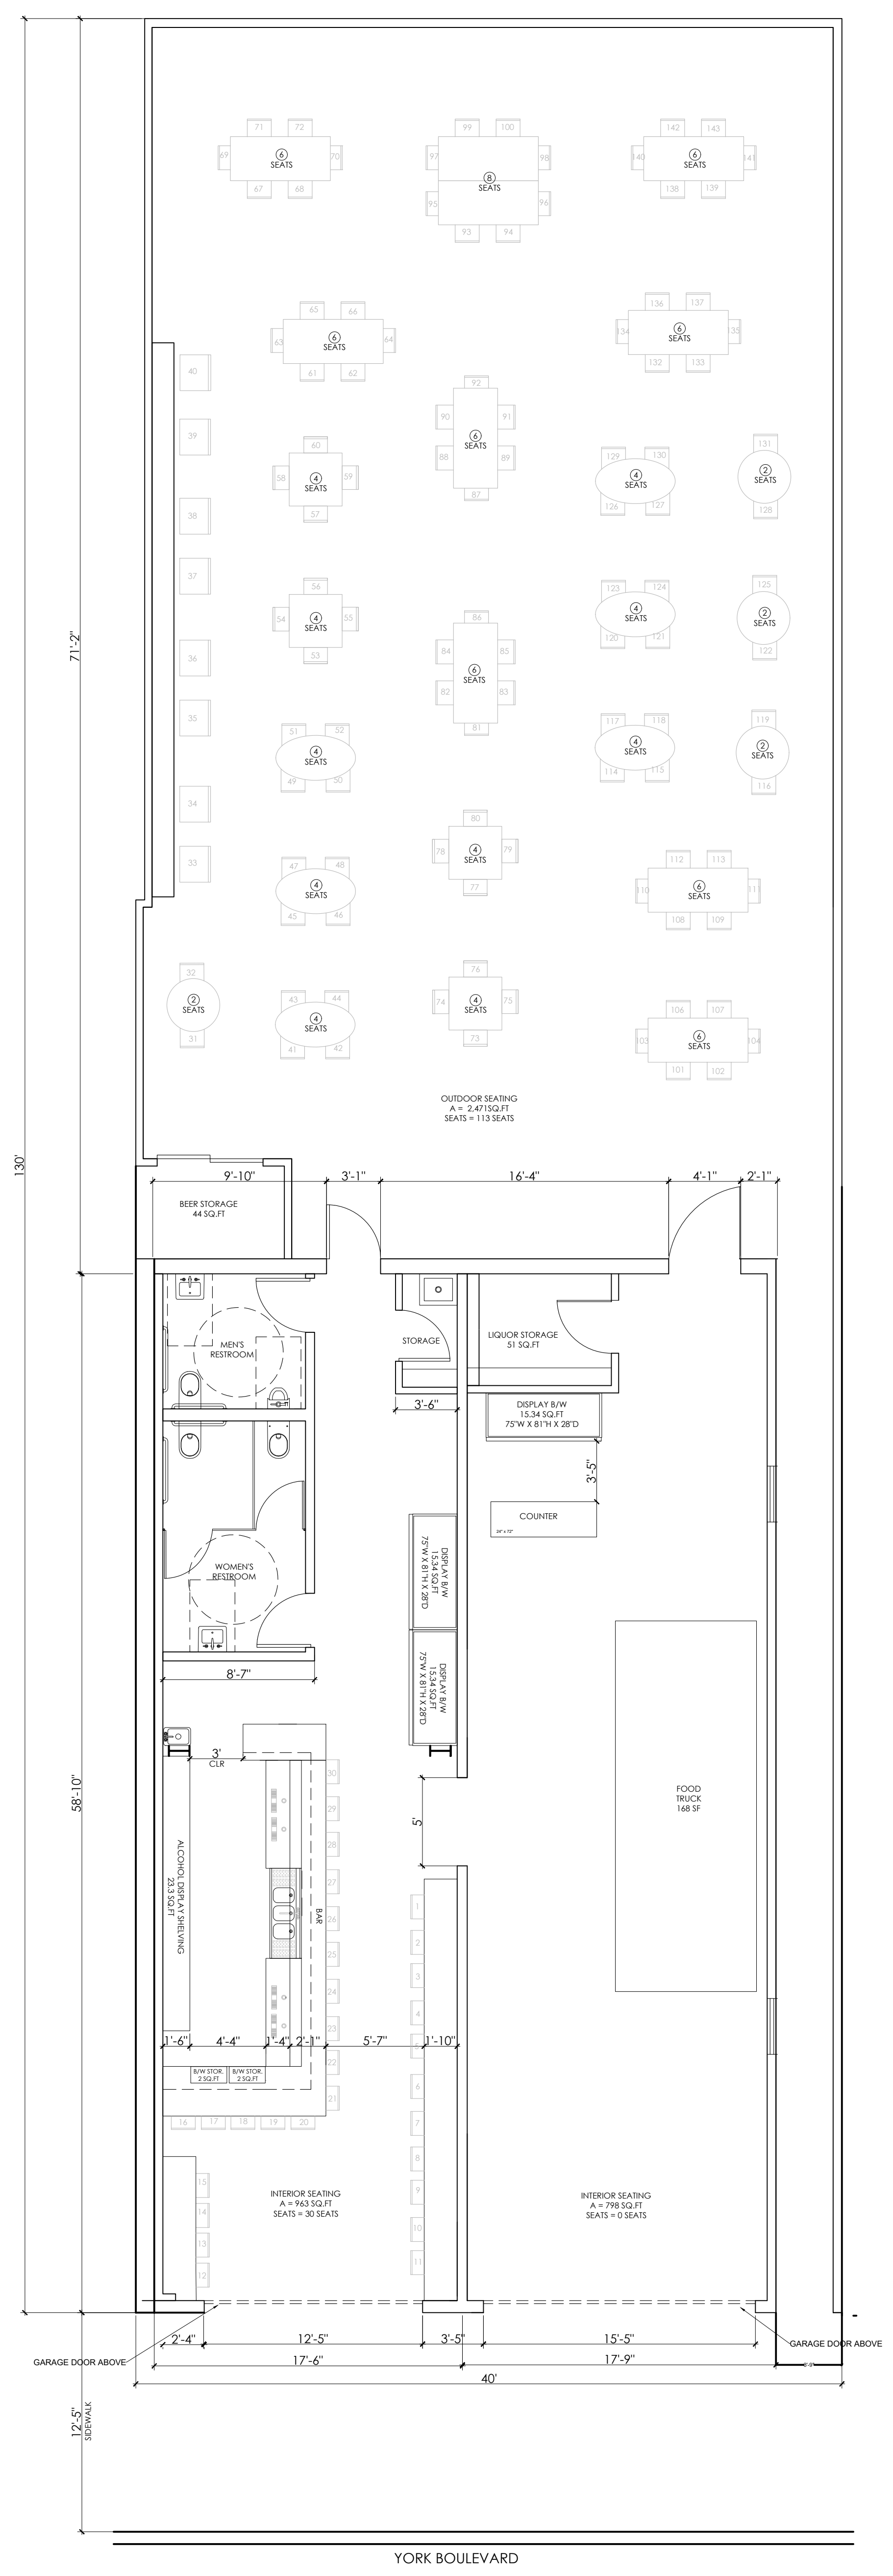

Scale: 3/16" = 1'-0"

